


EMERGENCY ASSEMBLY AREA PLAN

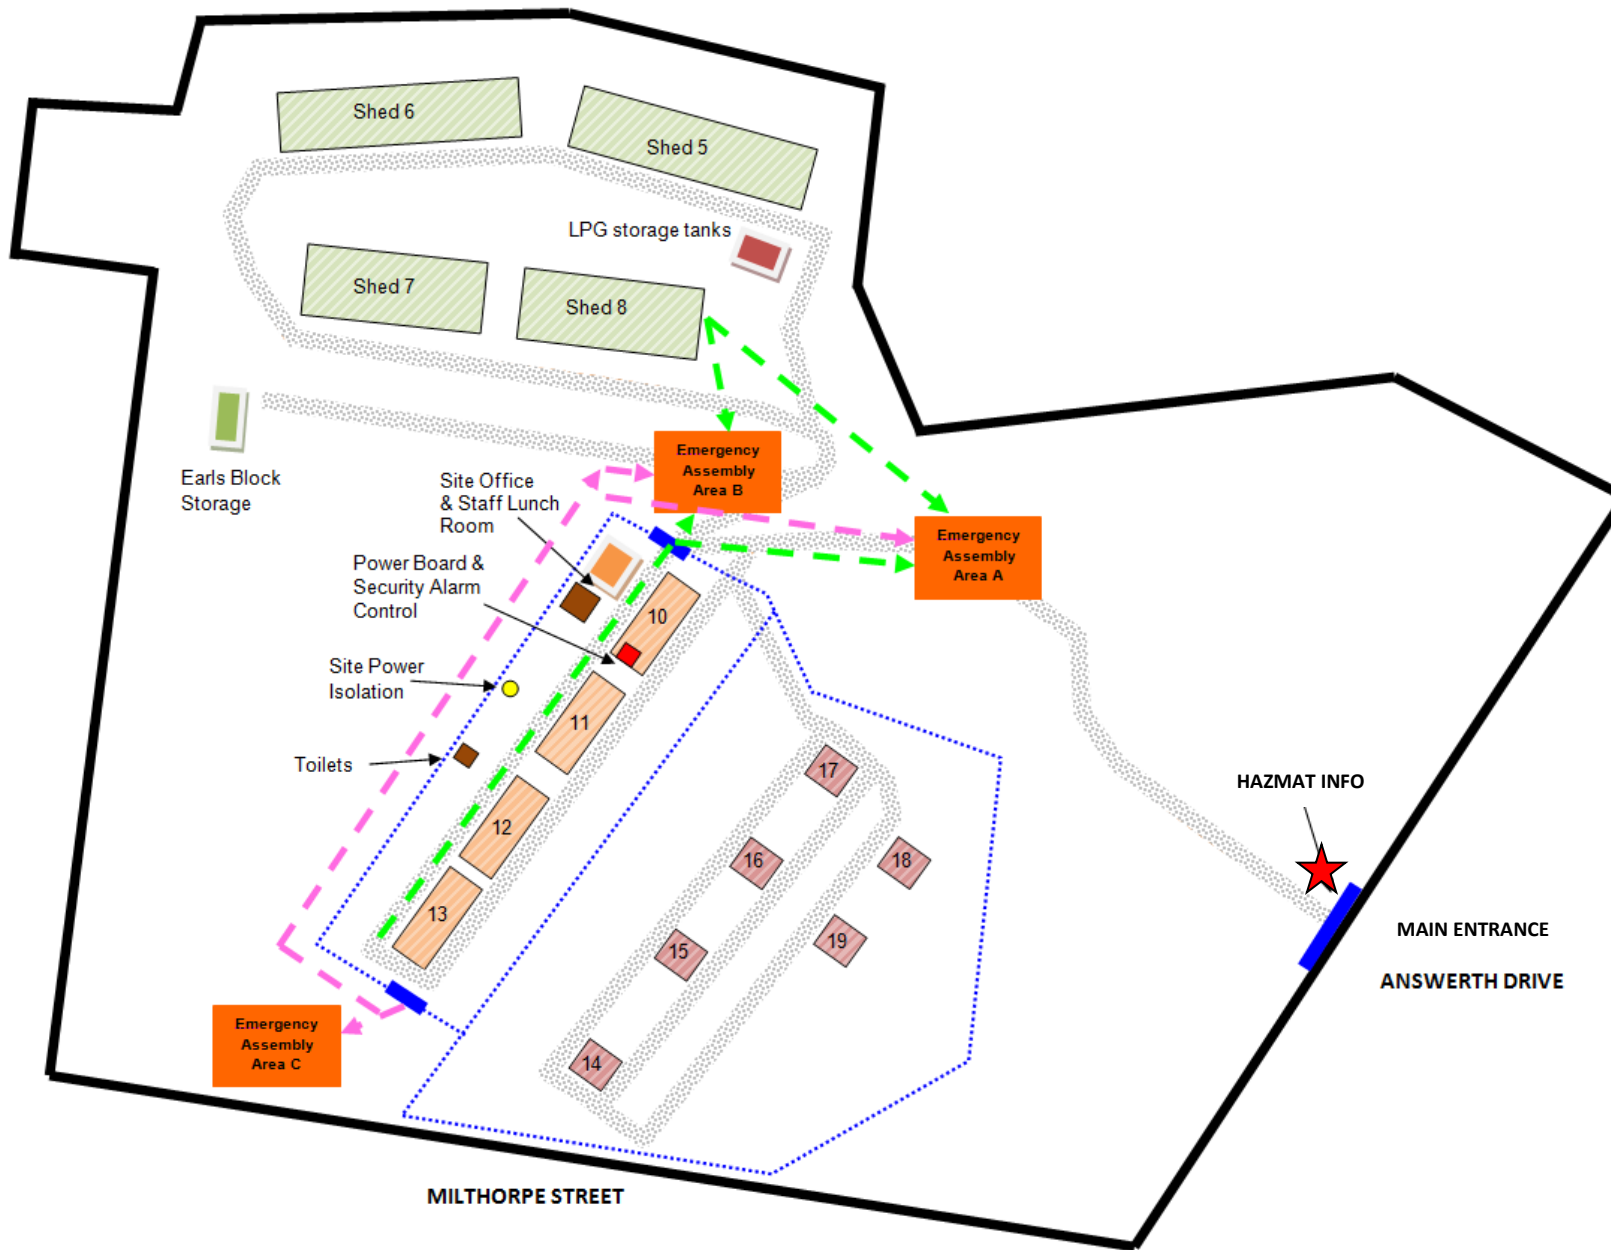

KEY	
Gravel Road	
Boundary	
Security Fence (2.5m)	
Primary Route	
Secondary Route	
Security Gate	

NOT TO SCALE